


TENANT LIST

- | | |
|---------------------|-----------------------|
| 1. 107 - 3,524 S.F. | 8. 125 - 974 S.F. |
| 2. 111 - 3,204 S.F. | 9. 127 - 1,756 S.F. |
| 3. 113 - 1,669 S.F. | 10a. 129 - 2,229 S.F. |
| 4. 115 - 1,500 S.F. | 10b. 133 - 3,257 S.F. |
| 5. 119 - 4,992 S.F. | 11. 135 - 1,543 S.F. |
| 6. 121 - 1,700 S.F. | 12. 137 - 1,196 S.F. |
| 7. 123 - 2,045 S.F. | 13. 139 - 1,217 S.F. |
| | 14. 165 S.F. |

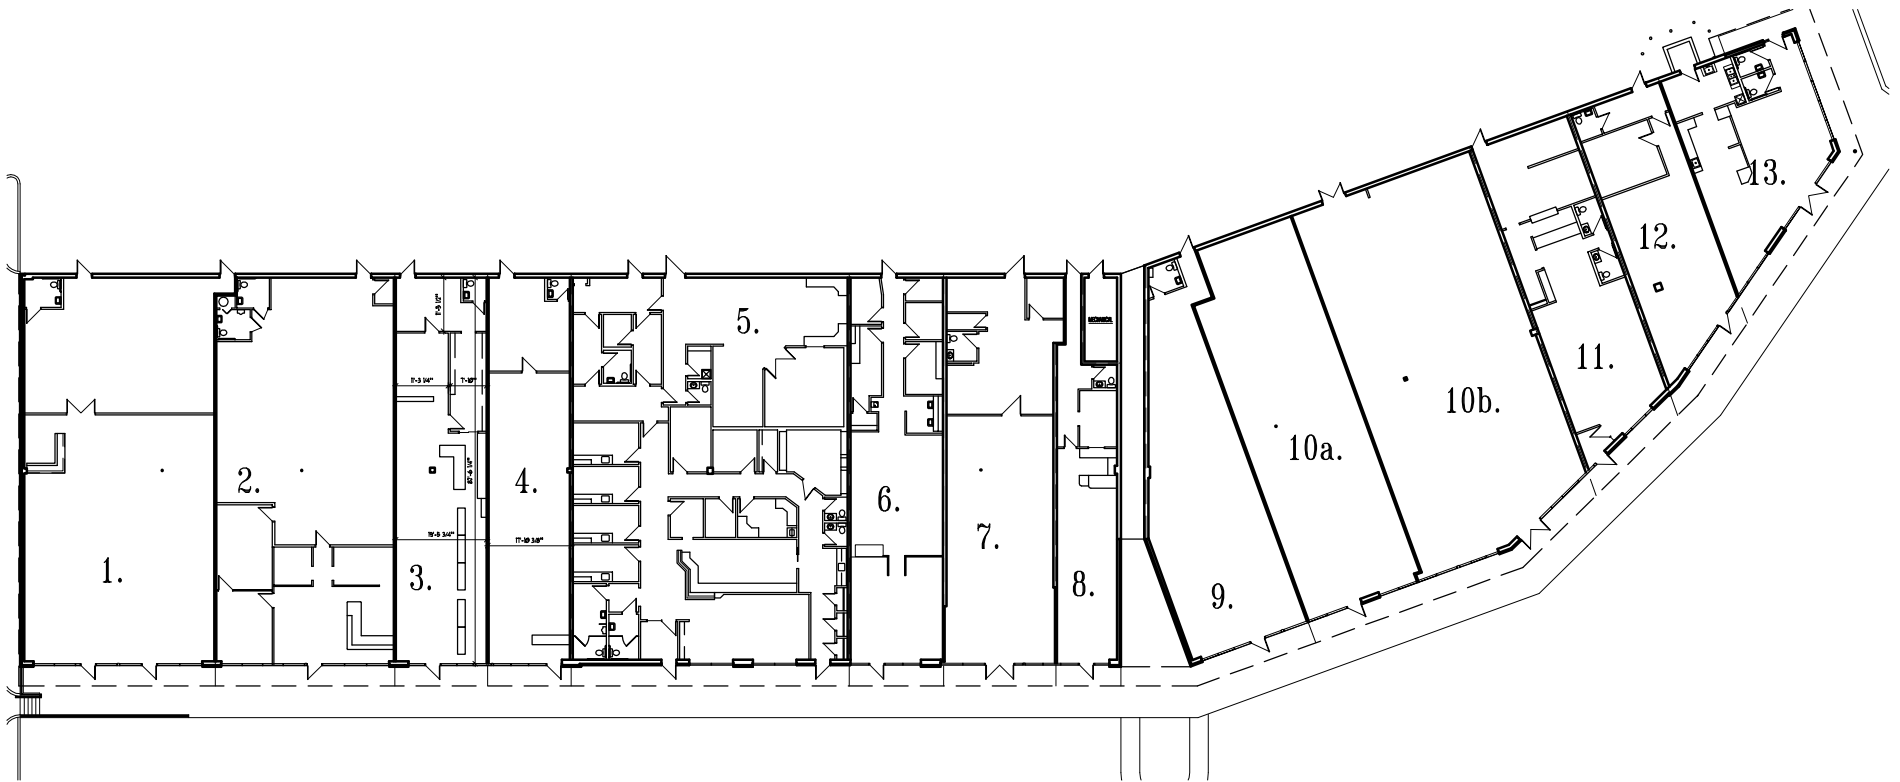

FLOOR PLAN

NOT TO SCALE



Commercial Architecture
 E-mail: RSL@RSLArch.com
 TEL: 513-891-9950
 FAX: 513-891-9951

TENANT MASTER
 KEMPER SQUARE

W. KEMPER ROAD

DRAWN BY : JPP
 05-21-14

PLAN NORTH

