


TENANT LIST - 21,801 S.F.				
NO.	SUITE	R.S.F.	U.S.F.	FRONTAGE
1	7322	1617	1609	22'-8"
2	7324	2582	2570	36'-3"
3	7324A	585	582	11'-0"
4	7328	3351	3335	57'-10"
5	7330	1312	1306	22'-9"
6	7332	1581	1574	29'-8"
7	7336	3248	3233	60'-5"


TENANT LIST - 21,801 S.F.				
NO.	SUITE	R.S.F.	U.S.F.	FRONTAGE
8	7338	1282	1035	18'-3"
9	7340A	1040	1035	20'-2"
10	7340B	1194	1188	22'-11"
11	7342	719	716	18'-0"
12	7344	1790	1782	32'-9"
13	7346	1515	1508	26'-7"
14			104	8'-9"

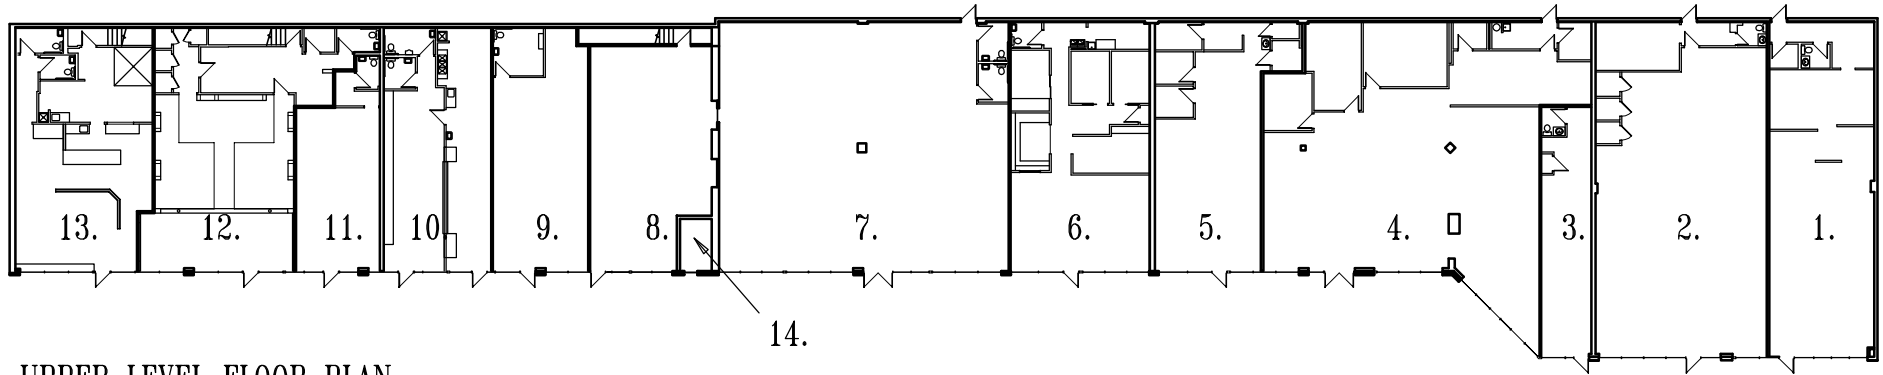

UPPER LEVEL FLOOR PLAN

NOT TO SCALE

12L. 7344L - 3,747 S.F. (3,747 S.F.) - FOLCHI'S FORMAL WEAR

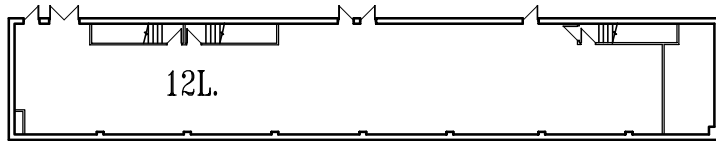

LOWER LEVEL FLOOR PLAN

NOT TO SCALE



Commercial Architecture  
 E-mail: RSL@RSLArch.com  
 TEL: 513-891-9950  
 FAX: 513-891-9951

TENANT MASTER  
**KENWOOD PLAZA BUILDING 1**  
 KENWOOD ROAD

DRAWN BY : JPP  
 02.28.17

